

WELL DRILLERS REPORT

Please complete this form in its entirety

PRINT OR TYPE ONLY

NOTICE OF INTENT NO. 10-11-83

1. OWNER Anaconda Minerals ADDRESS AT WELL LOCATION Yearington, Nevada
MAILING ADDRESS 555 17th Street
Denver, Colorado 80202

2. LOCATION NW $\frac{1}{4}$ SW $\frac{1}{4}$ Sec. 4 T. 13 N. 8 R. 25 E. Lyon County

PERMIT NO. Issued by Water Resources Parcel No. Subdivision Name

3. TYPE OF WORK MONITOR
New Well ☐ Recondition ☐
Deepen ☐ Other ☒
4. PROPOSED USE
Domestic ☐ Irrigation ☐ Test ☒
Municipal ☐ Industrial ☐ Stock ☐
5. TYPE WELL
Cable ☐ Rotary ☒
Other ☐

6. LITHOLOGIC LOG

Material	Water Strata	From	To	Thickness
Man made - mine waste		0	2	2
Clay - silty		2	5	3
Sand - fine		5	6	1
Sand - well graded		6	8	2
Clay - silty		8	9	1
Sand and clay		9	18	9
Clay - silty		18	22	4
Sand - fine		22	24	2
Clay - silty		24	27	3
Sand - fine		27	29	2
Clay - silty		29	32	3
Sand - fine		32	35	3
Clay - silty		35	37	2
Sand - fine		37	40	3
Clay - medium hard		40	47	7
Sand - fine		47	52	5
Sand - gravelly		52	55	3
Sand - well graded		55	60	5
Clay - silty		60	62	2
Sand - well graded		62	67	5
Sand and clay		67	71	4
Clay - silty		71	75	4
Sand - well graded		75	79	4
Clay - silty		79	83	4
Sand - fine		83	84	1
Clay - silty		84	87	3
Sand - well graded		87	90	3
Clay - silty		90	91	1

Date started 10-27, 1983
Date completed 10-28, 1983

7. WELL TEST DATA

Pump RPM	G.P.M.	Draw Down	After Hours Pump

BAILER TEST

G.P.M. Draw down feet hours
G.P.M. Draw down feet hours
G.P.M. Draw down feet hours

8. WELL CONSTRUCTION

Diameter hole 10 inches Total depth 91 feet
Casing record 10 ft. of 10" casing
Weight per foot Thickness 1/4"
Diameter From To
10 inches 0 feet 10 feet
inches feet feet
inches feet feet
inches feet feet
inches feet feet
inches feet feet
Surface seal: Yes ☒ No ☐ Type concrete
Depth of seal 73 feet
Gravel packed: Yes ☒ No ☐
Gravel packed from 73 feet to 91 feet

Perforations:

Type perforation screened
Size perforation
From Blank 0 feet to 75 feet
From screened 75 feet to 89 feet
From blank 89 feet to 91 feet
From feet to feet
From feet to feet

9. WATER LEVEL

Static water level 2.9 feet below land surface
Flow G.P.M. P.S.I.
Water temperature ° F. Quality

10. DRILLERS CERTIFICATION

This well was drilled under my supervision and the report is true to the best of my knowledge.

Name Lang Exploratory Drilling (Alan Lang Well Contractor Pump Inc.)

Address 185W. 3300 So. SLIC, Utah 84115

Nevada contractor's license number 016675

Nevada contractor's drillers number 020710

Nevada driller's license number 1366

Signed Alan Lang Actual Driller
Contractor

Date 4-30-84

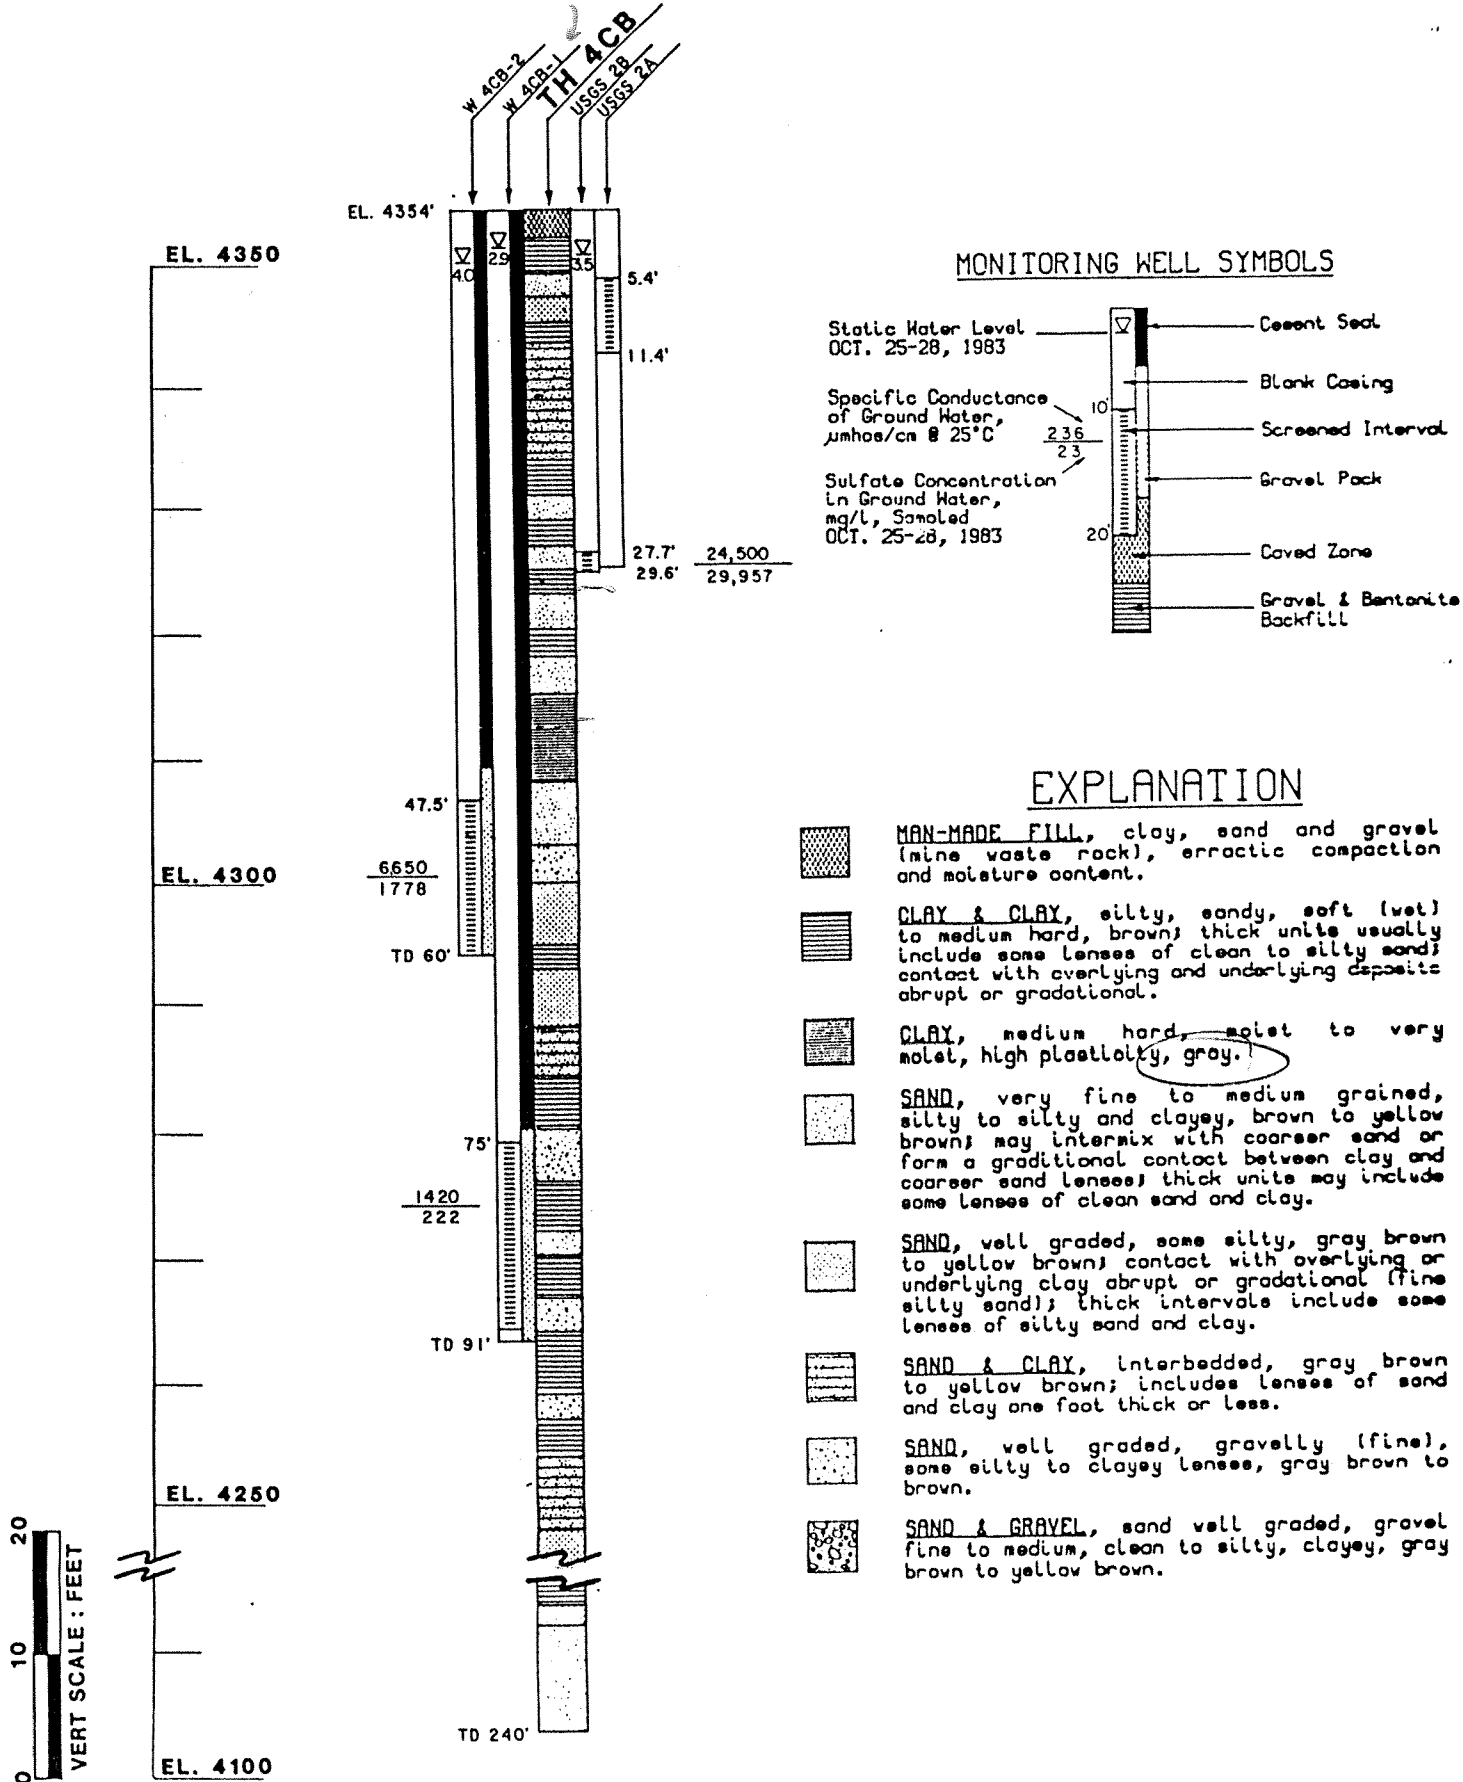


Figure 3 Well Completion Details and Lithologic Log for W4CB Well Site